



2 Bedroom Unit with Balcony
 Unit approx. 48.50 – 61.50 sqm

AREA ALLOCATION

| | |
|-----------------|--------------------|
| LIVING / DINING | 16.30 sq.m. |
| KITCHEN | 4.30 sq.m. |
| MASTERS BEDROOM | 7.60 sq.m. |
| BEDROOM 2 | 6.00 sq.m. |
| T&B | 3.20 sq.m. |
| Total : | 37.00 sq.m. |
| BALCONY | 5.50 sq.m. |
| SERVICE AREA | 6.00 - 12.00 sq.m. |

- * DIMENSIONS & AREAS MAY VARY BASED ON ACTUAL SITE CONDITION.
- * FURNITURES & APPLIANCES ARE NOT INCLUDED.

UPDATED SINCE AUGUST 2010

Floor plans reflected as visuals are not to scale. Actual configurations and features may vary per unit. Please check with your seller the specifications of the particular unit you are interested on or purchasing.





2 Bedroom Unit with Balcony
 Unit approx. 55.5 – 72.5 sqm

AREA ALLOCATION

| | |
|-----------------|--------------------|
| LIVING / DINING | 16.40 sq.m. |
| KITCHEN | 4.60 sq.m. |
| MASTERS BEDROOM | 9.35 sq.m. |
| BEDROOM 2 | 7.15 sq.m. |
| T&B | 4.50 sq.m. |
| Total : | 42.00 sq.m. |
| BALCONY | 5.50 sq.m. |
| SERVICE AREA | 8.00 - 13.00 sq.m. |

- * DIMENSIONS & AREAS MAY VARY BASED ON ACTUAL SITE CONDITION.
- * FURNITURES & APPLIANCES ARE NOT INCLUDED.

UPDATED SINCE AUGUST 2010

Floor plans reflected as visuals are not to scale. Actual configurations and features may vary per unit. Please check with your seller the specifications of the particular unit you are interested on or purchasing.





2 Bedroom Unit with Balcony
 Unit approx. 60.5 sqm

AREA ALLOCATION

| | |
|-----------------|--------------------|
| LIVING / DINING | 19.80 sq.m. |
| KITCHEN | 4.00 sq.m. |
| MASTERS BEDROOM | 11.50 sq.m. |
| BEDROOM 2 | 6.00 sq.m. |
| T&B | 4.20 sq.m. |
| Total : | 45.50 sq.m. |
| BALCONY | 12.50 sq.m. |
| SERVICE AREA | 6.00 sq.m. |

- * DIMENSIONS & AREAS MAY VARY BASED ON ACTUAL SITE CONDITION.
- * FURNITURES & APPLIANCES ARE NOT INCLUDED.

UPDATED SINCE AUGUST 2010

Floor plans reflected as visuals are not to scale. Actual configurations and features may vary per unit. Please check with your seller the specifications of the particular unit you are interested on or purchasing.



Siena Park

RESIDENCES

2 Bedroom Unit with Balcony

Unit approx. 63.0 – 68.5 sqm

AREA ALLOCATION

| | |
|-----------------|--------------------|
| LIVING / DINING | 17.30 sq.m. |
| KITCHEN | 7.00 sq.m. |
| MASTERS BEDROOM | 10.40 sq.m. |
| BEDROOM 2 | 9.80 sq.m. |
| T&B | 5.00 sq.m. |
| Total : | 49.50 sq.m. |
| BALCONY | 5.50 sq.m. |
| SERVICE AREA | 6.00 - 12.00 sq.m. |

- * DIMENSIONS & AREAS MAY VARY BASED ON ACTUAL SITE CONDITION.
- * FURNITURES & APPLIANCES ARE NOT INCLUDED.

UPDATED SINCE AUGUST 2010

Floor plans reflected as visuals are not to scale. Actual configurations and features may vary per unit. Please check with your seller the specifications of the particular unit you are interested on or purchasing.




Siena Park
 RESIDENCES

2 Bedroom Unit with Balcony
 Unit approx. 68.0 - 79.5 sqm


AREA ALLOCATION

| | |
|-----------------|--------------------|
| LIVING / DINING | 19.70 sq.m. |
| KITCHEN | 5.30 sq.m. |
| MASTERS BEDROOM | 11.00 sq.m. |
| BEDROOM 2 | 10.00 sq.m. |
| T&B | 5.00 sq.m. |
| Total : | 51.00 sq.m. |
| BALCONY | 12.50 sq.m. |
| SERVICE AREA | 6.00 - 12.00 sq.m. |

- * DIMENSIONS & AREAS MAY VARY BASED ON ACTUAL SITE CONDITION.
- * FURNITURES & APPLIANCES ARE NOT INCLUDED.

UPDATED SINCE AUGUST 2010

*Floor plans reflected as visuals are not to scale. Actual configurations and features may vary per unit. Please check with your seller the specifications of the particular unit you are interested on or purchasing.

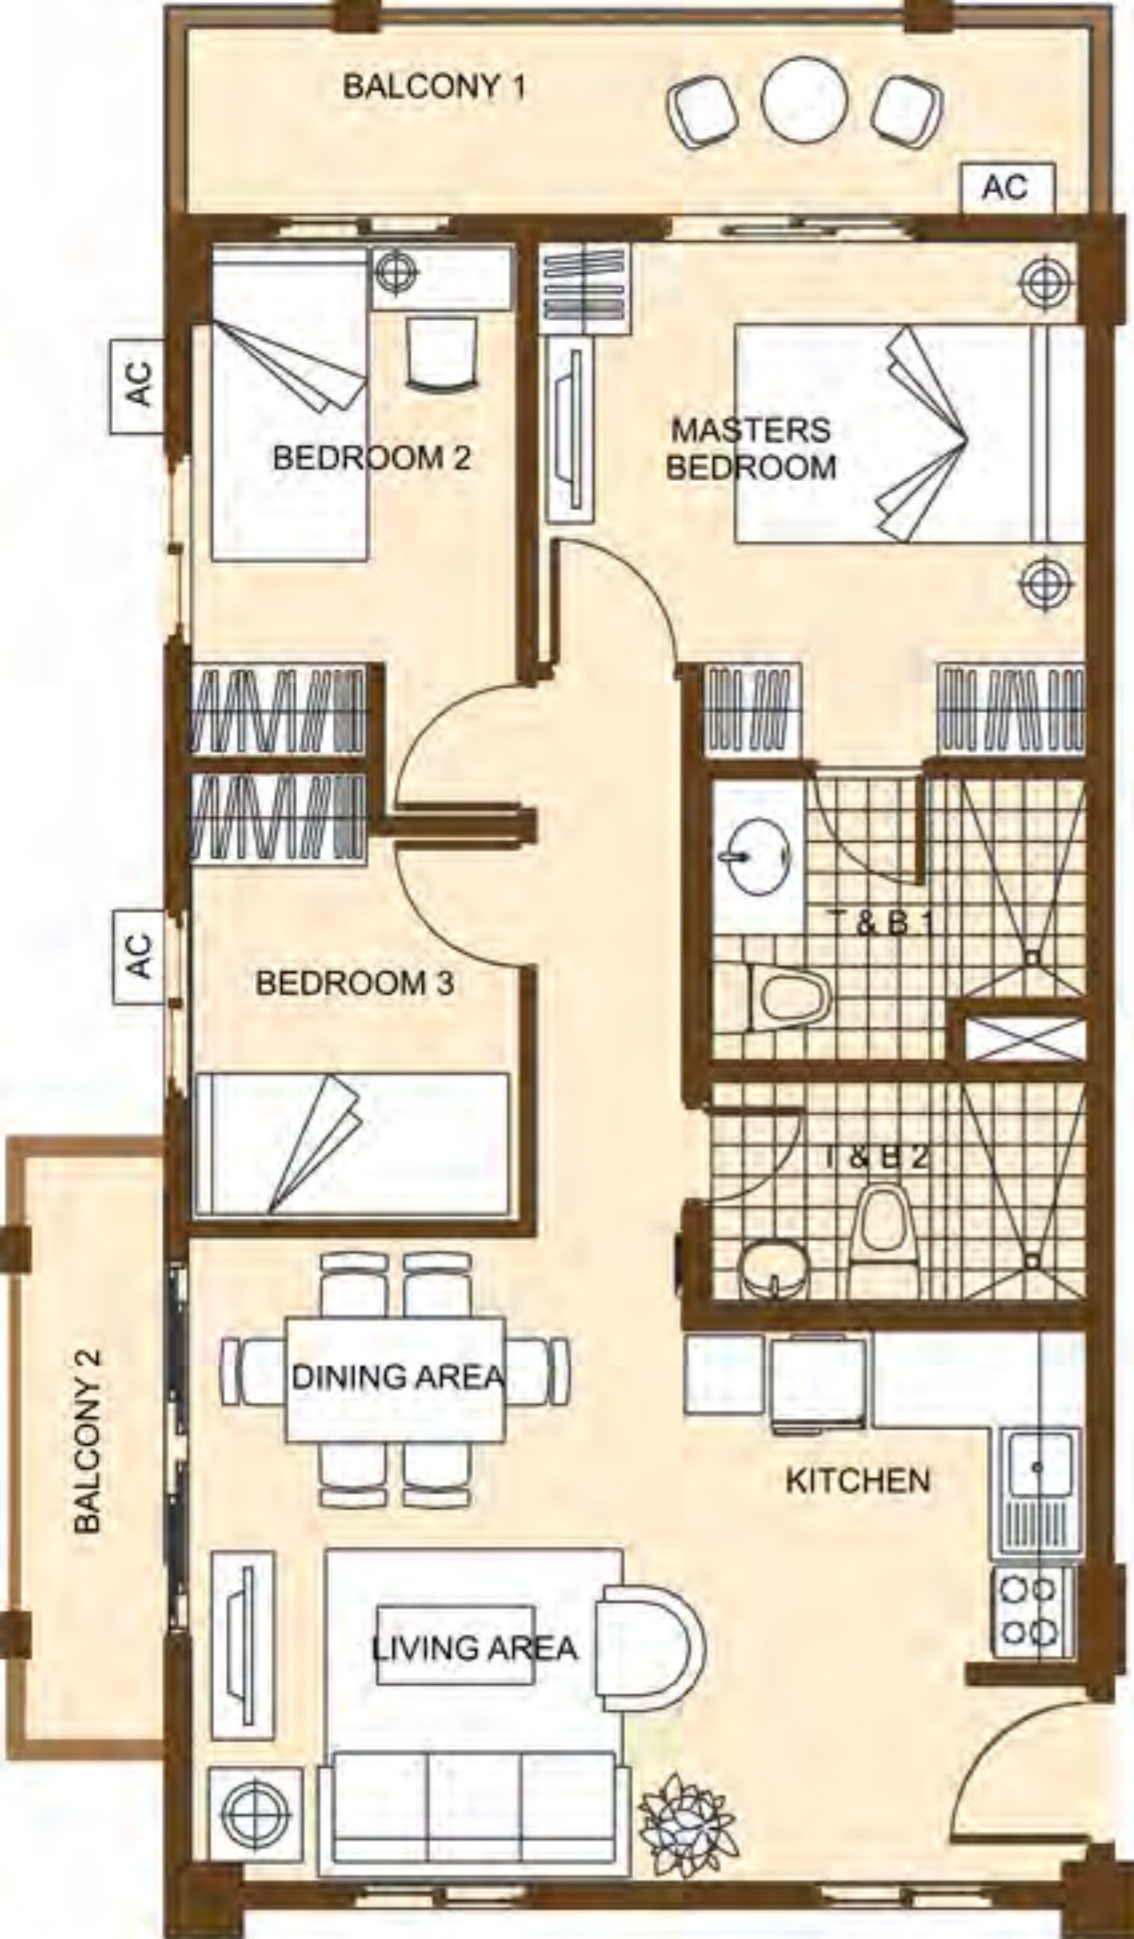


Siena Park

R E S I D E N C E S

3 Bedroom Unit with Balcony
 Unit approx. 85.00 - 94.00 sqm

AREA ALLOCATION

| | | |
|-----------------|--------------|--------------|
| LIVING / DINING | 25.36 | sq.m. |
| KITCHEN | 5.60 | sq.m. |
| MASTERS BEDROOM | 11.50 | sq.m. |
| BEDROOM 2 | 7.52 | sq.m. |
| BEDROOM 3 | 6.02 | sq.m. |
| T&B1 | 5.00 | sq.m. |
| T&B2 | 4.00 | sq.m. |
| Total : | 65.00 | sq.m. |
| BALCONY 1 | 12.00 | sq.m. |
| BALCONY 2 | 4.00 | sq.m. |
| SERVICE AREA | 6.00 - 21.00 | sq.m. |

- * DIMENSIONS & AREAS MAY VARY BASED ON ACTUAL SITE CONDITION.
- * FURNITURES & APPLIANCES ARE NOT INCLUDED.

UPDATED SINCE AUGUST 2010

*Floor plans reflected as visuals are not to scale. Actual configurations and features may vary per unit. Please check with your seller the specifications of the particular unit you are interested on or purchasing.